

The background of the image is a dense field of water droplets of various sizes, scattered across a dark blue surface. The droplets are illuminated from above, creating bright highlights and soft shadows, giving them a three-dimensional appearance. The overall color palette is a range of blues, from deep navy to lighter, shimmering tones where the light reflects off the water.

ipr

Straßenendausbau BG „In den Mühlwiesen“



1. Straßenplanung / Ausführung (Dipl. Ing. Jürgen Pappon)


OG Venningen Bürgerversammlung 30.03.09

Az 5538

Gliederung

- Übersicht
- Lageplan
- Ausbauquerschnitte ...
- Querschnittsbreiten
- Gestaltung ...
- Ausführungstermine ...


Übersichtslageplan

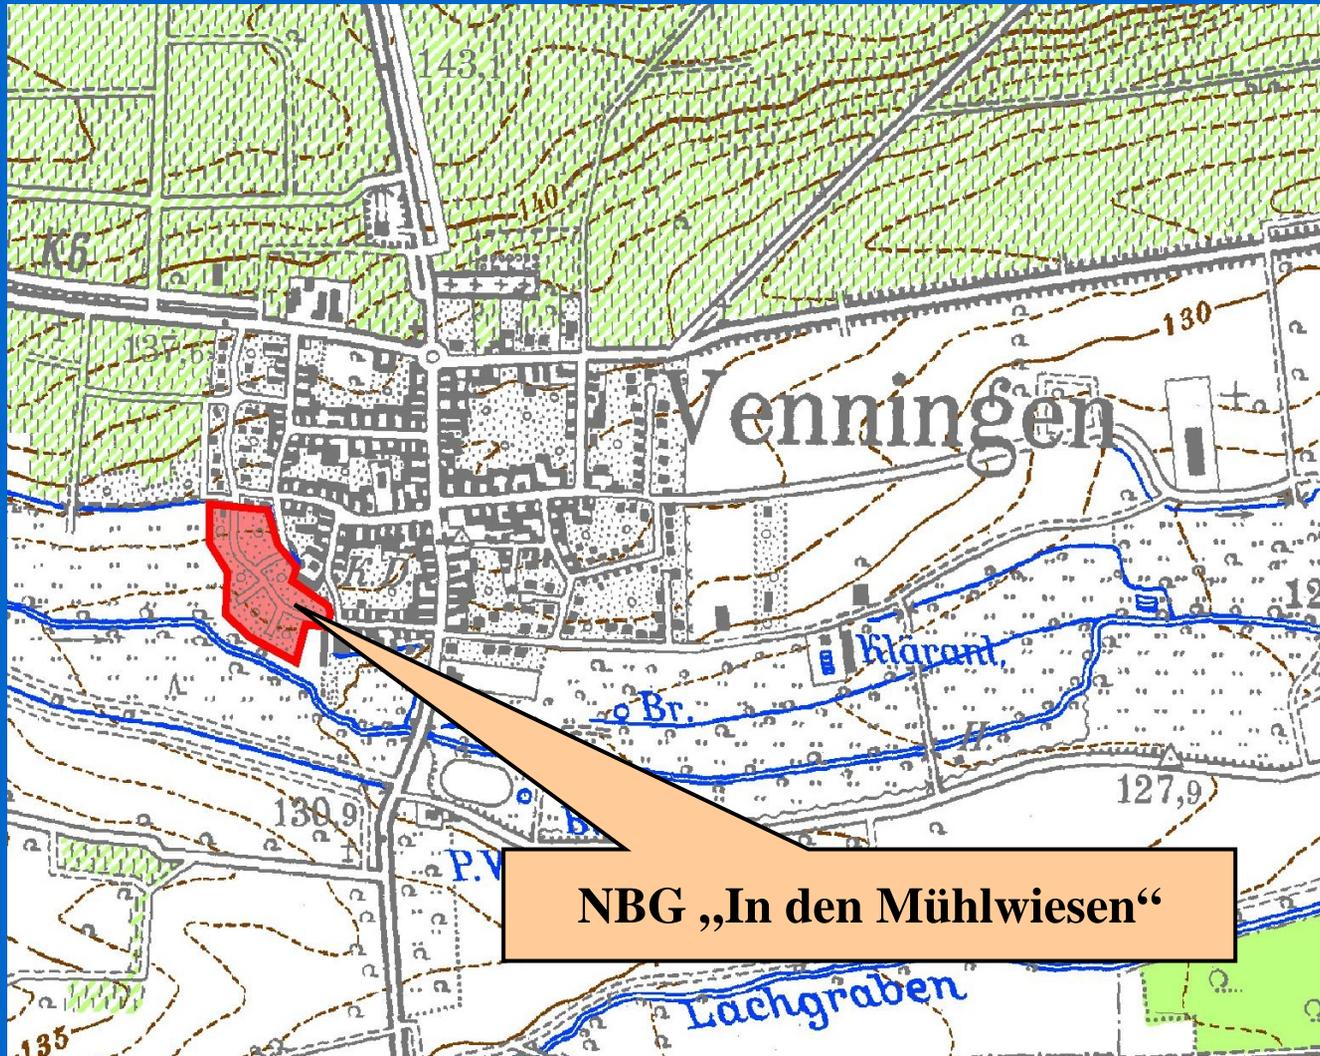

Ausbauquerschnitte ...





Sammelstraße

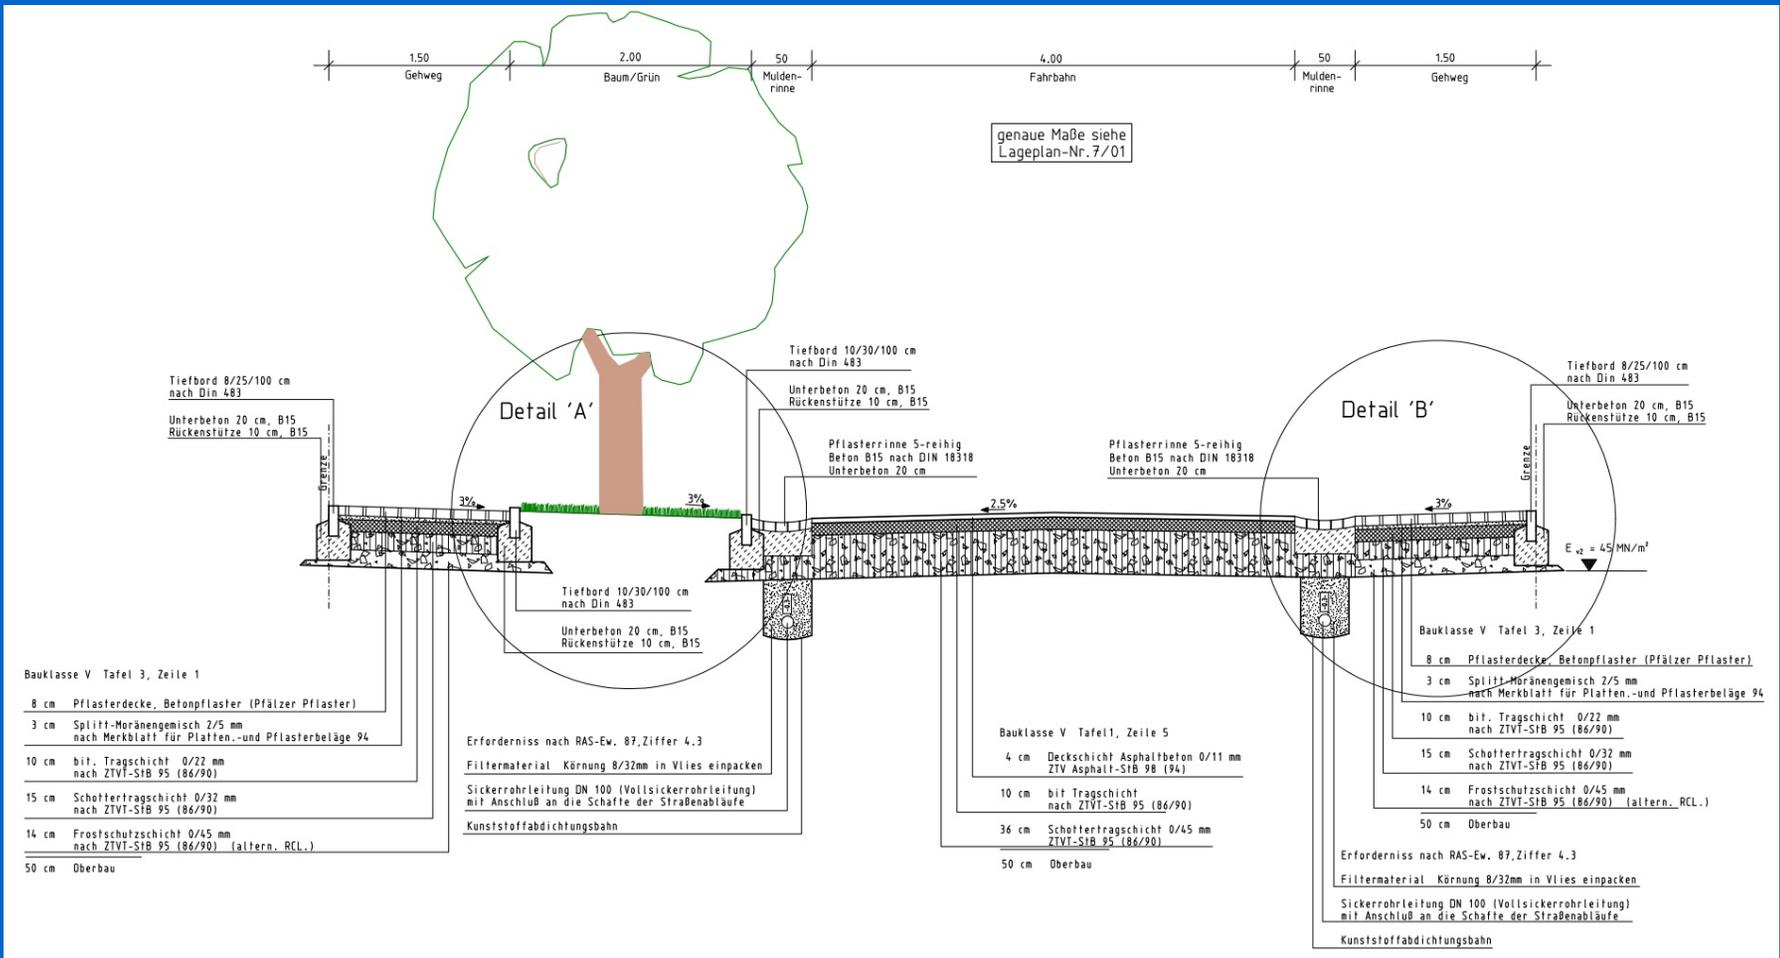

Erschließungsstraßen

Stichstraßen Planung
M= 1: 25

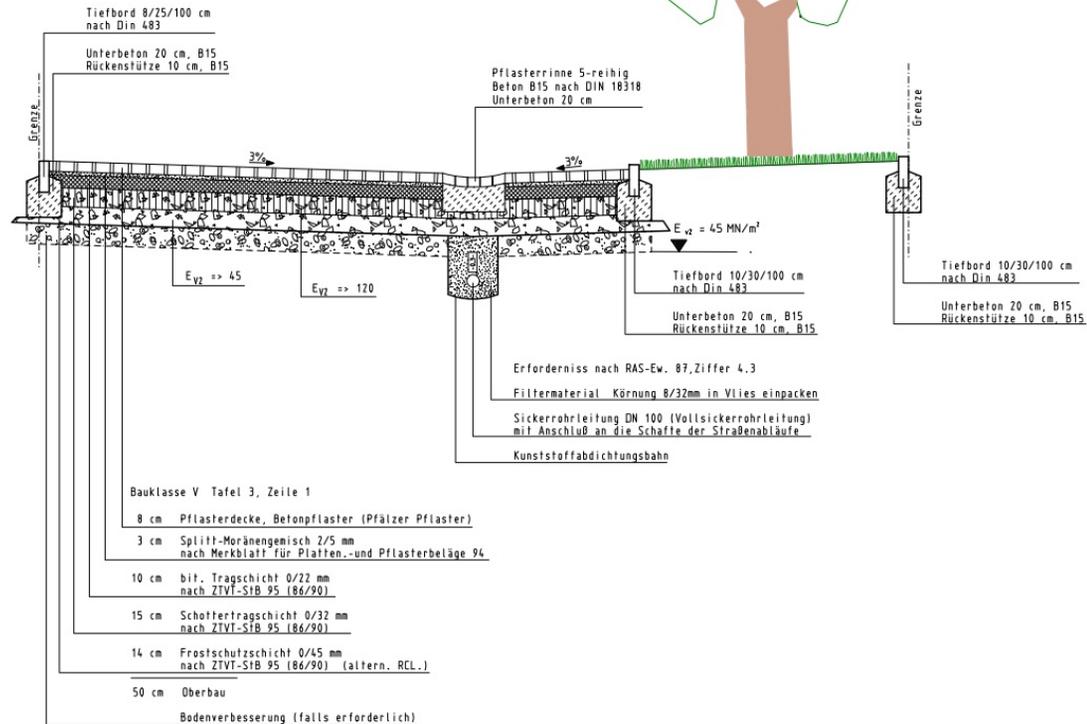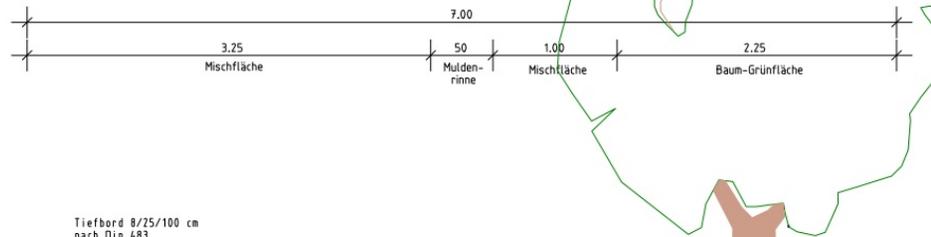

Fußwege

- Südwestlich des Baugebietes
- Wege mit wassergebundenem Aufbau

20 cm Schotter

5 cm Splitt/Sand Gemisch

Querschnittsbreiten

- Sammelstraße.....10,00m
- Erschließungsstraße (Achse 2,3).....7,00m
- Erschließungsstraße (Achse 4).....4,75m
- Fußwege2,00m

Gestaltung



•
•
•
Gestaltung:
Sammelstraße (Im Tränkweg)



Gestaltung: Sammelstraße



Gestaltung: Erschließungsstraße



•
•
Gestaltung:

Pflanzbeete ,Baumstandorte



• Gestaltung:

Parkstände





Betonrückenstützen ...



... im privaten Bereich

Ausbauquerschnitt Wohnstraßen

Vorschlag

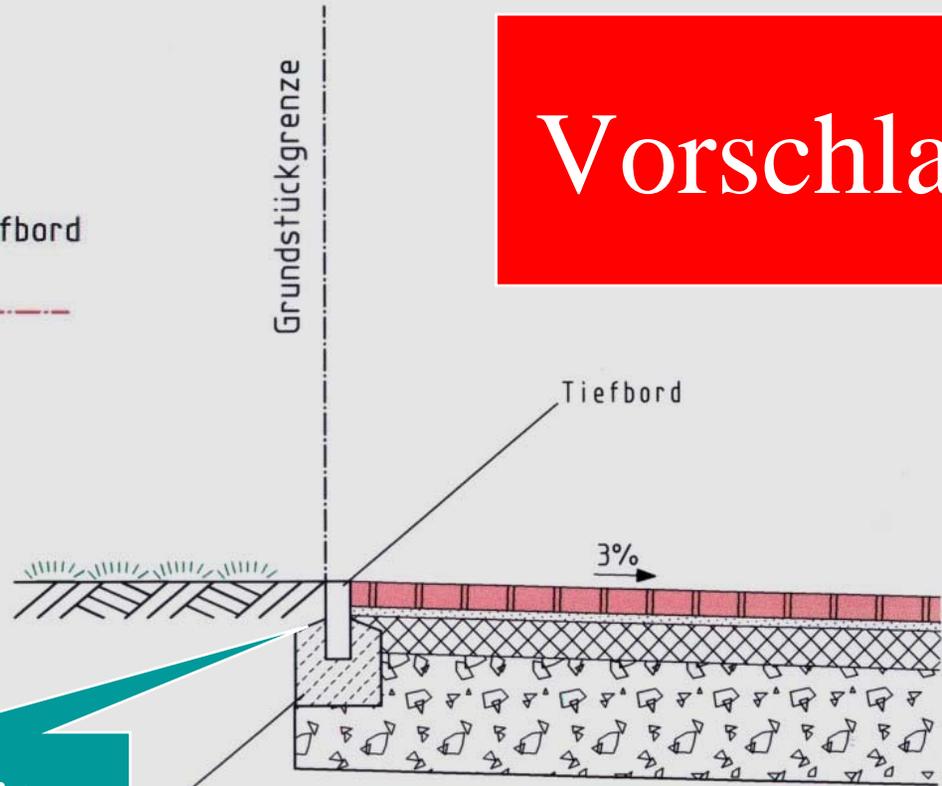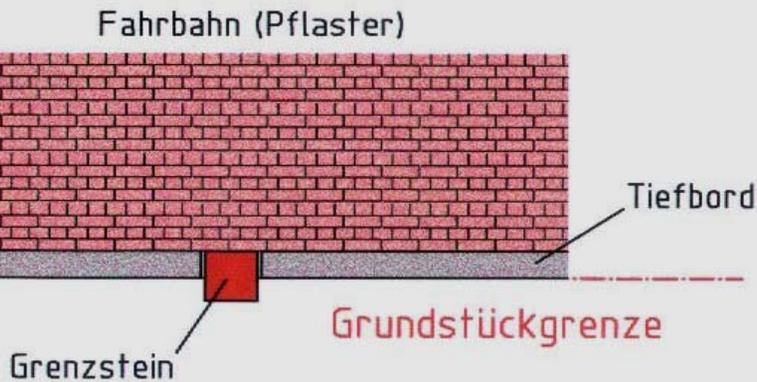

Rückenstütze

Ausführungstermine

- LV Versand.....16.04.09
- Vergabe im OG-Rat.....21/22.KW 09
- Baubeginn.....15.06.09
- Bauende.....ca.25.09.09



Wir bedanken uns für
Ihre Aufmerksamkeit